


NOTE ~ ALL DIMENSIONS ARE APPROXIMATE AND ARE SUBJECT TO FINAL SURVEY.
 ~ THIS PLAN HAS BEEN PREPARED TO SUPPORT A DEVELOPMENT APPLICATION
 AND IS NOT SUITABLE FOR ANY OTHER PURPOSE.

LEGEND

- 10.0 CONTOURS 2.0m INTERVAL
- E CENTRELINE OF OVERHEAD ELECTRICITY LINES
- (S) ~ EASEMENT TO PUMP SEWAGE AND ACCESS THERETO 5 WIDE (BOOK 3782 No 203)
- ~ EXISTING TREE

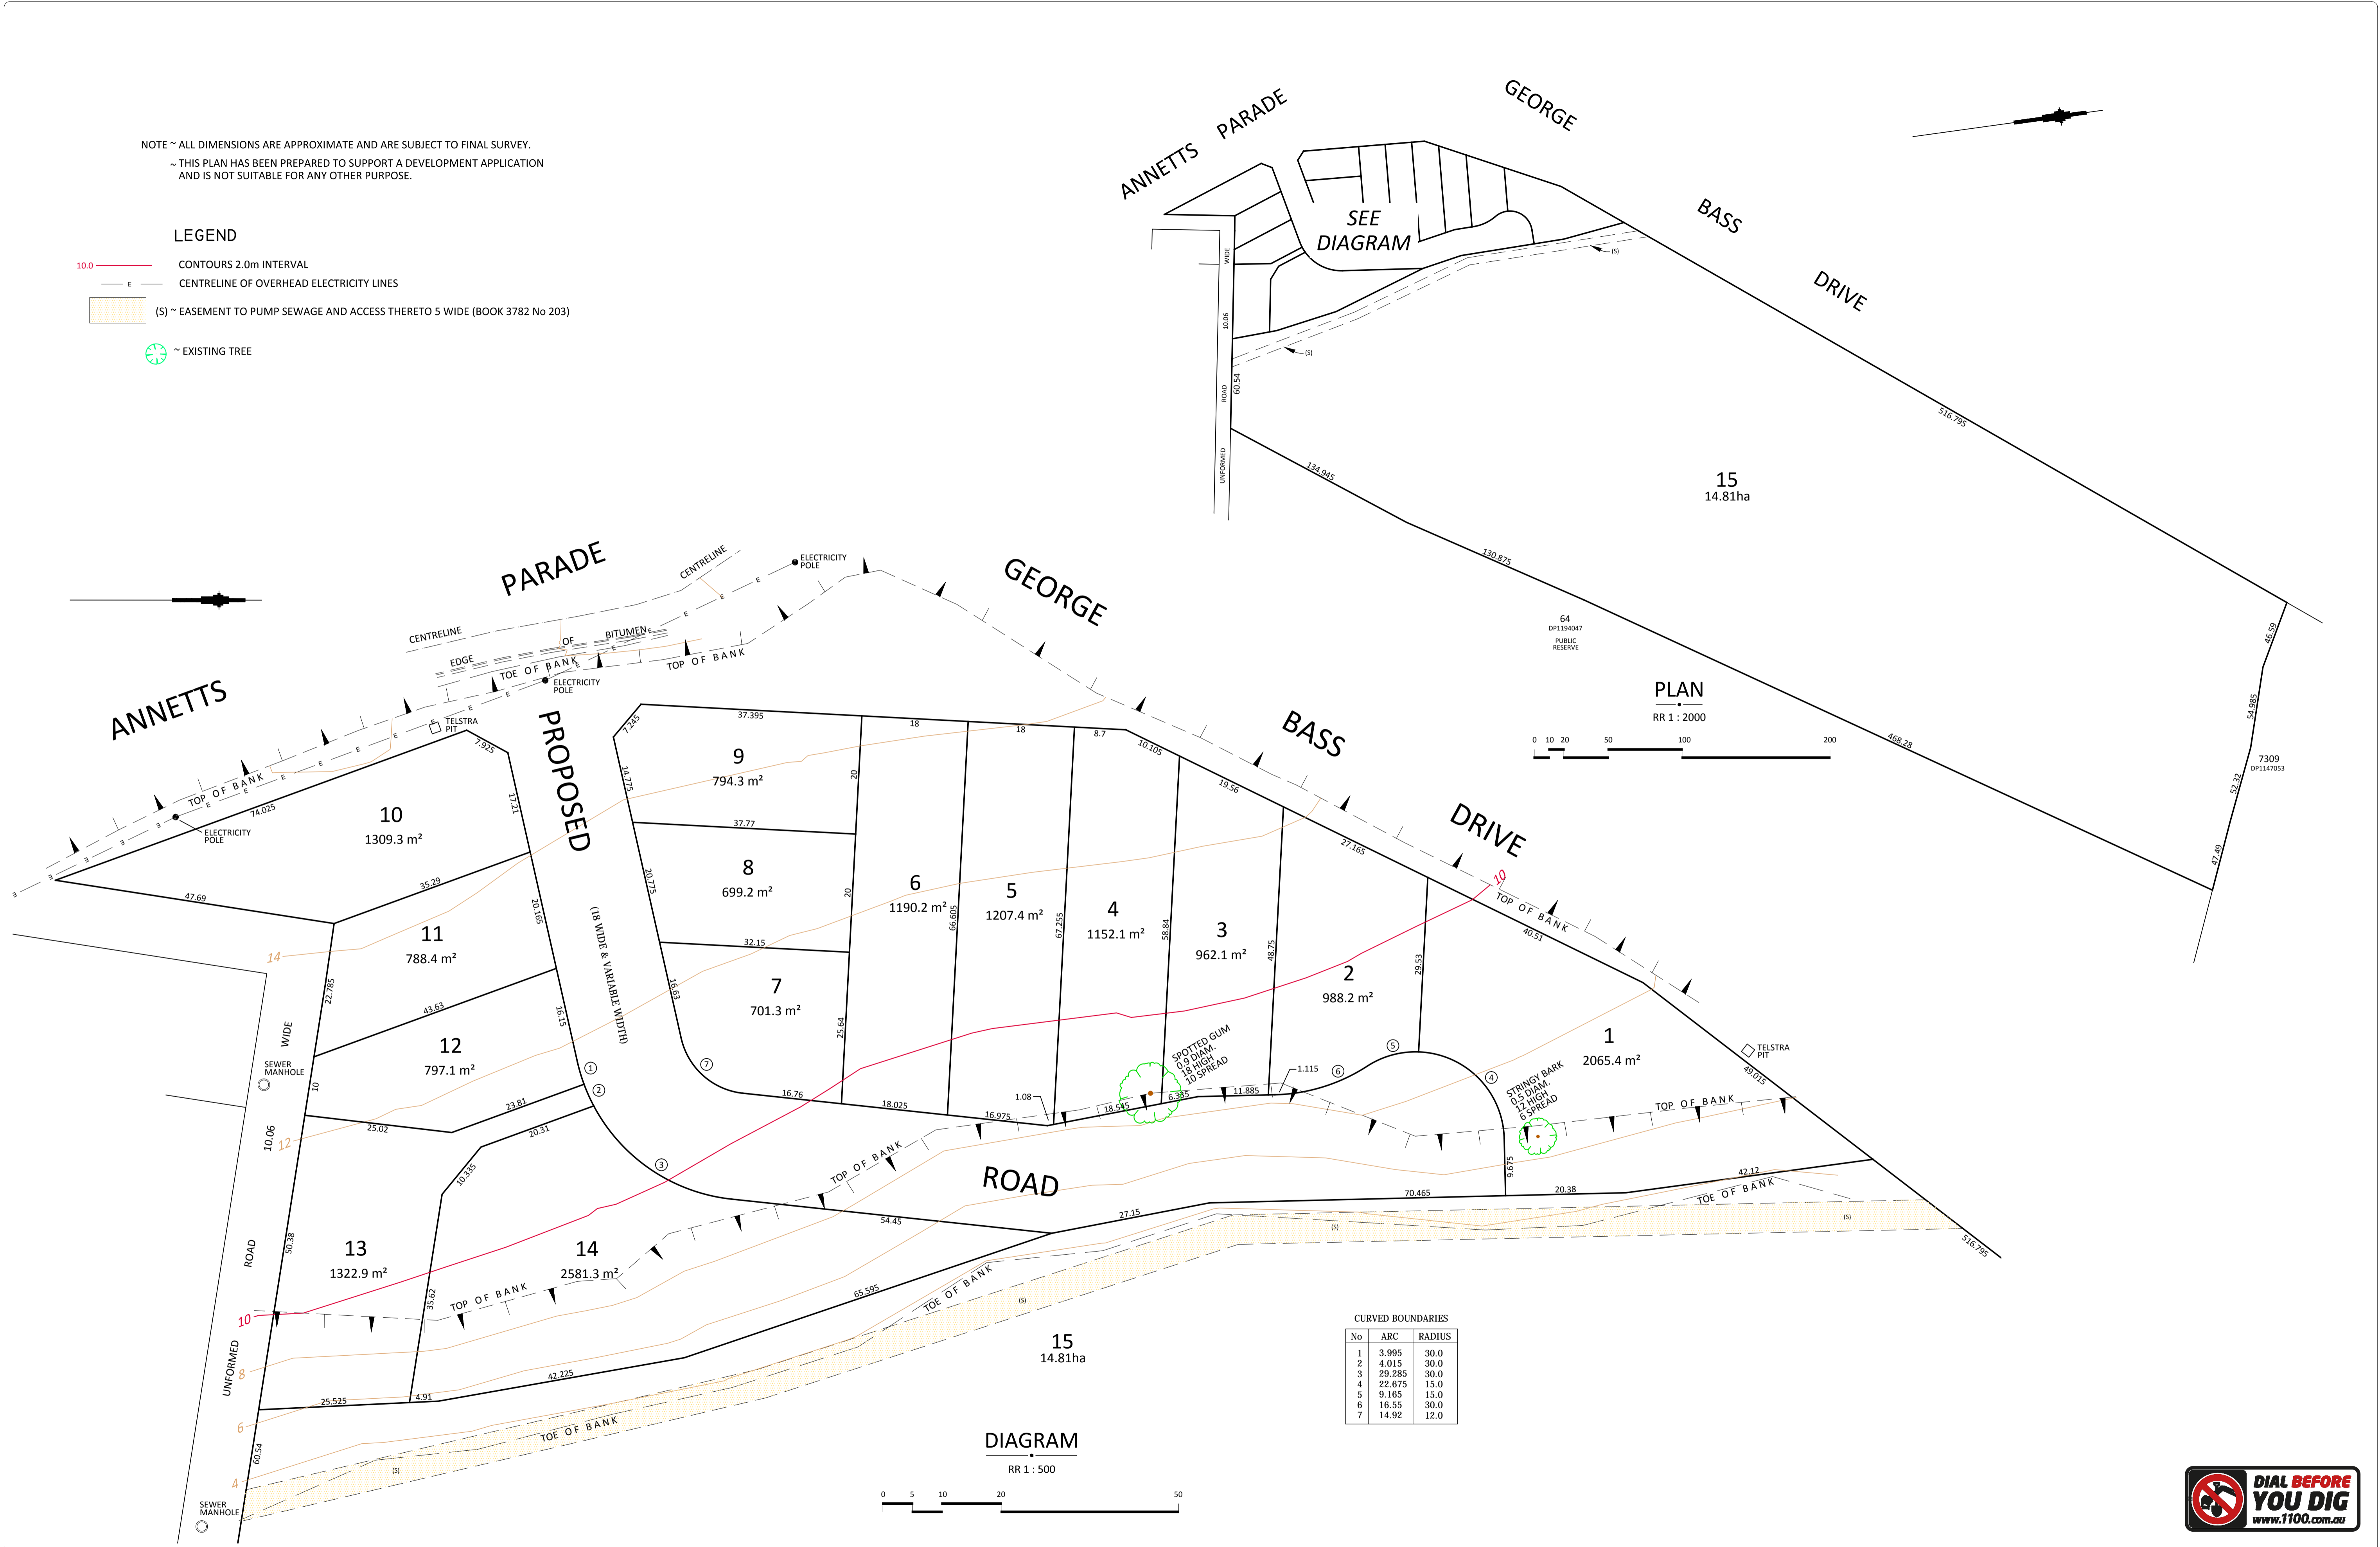

DIAGRAM

RR 1 : 500



CURVED BOUNDARIES

No	ARC	RADIUS
1	3.995	30.0
2	4.015	30.0
3	29.285	30.0
4	22.675	15.0
5	9.165	15.0
6	16.55	30.0
7	14.92	12.0

REDUCTION RATIO AS SHOWN	AMENDMENTS	BY	DATE
DATUM : AUSTRALIAN HEIGHT DATUM	SURVEYED	B.B.	
CONTOUR INTERVAL : 2.0	DESIGNED	G.B.	
ORIGIN OF LEVELS : SSM 63133 RL: 12.359	DRAWN	P.S.	
DATE OF PLAN : 12.04.2016	CHECKED	G.B.	

RYGATE & WEST
 (ULLADULLA) ABN 56 056 675 355
 CONSULTING SURVEYORS, PLANNERS,
 ROAD & DRAINAGE ENGINEERS
 P.O. BOX 107, ULLADULLA N.S.W. 2539
 266 GREEN STREET PH 02 44542137
 mail@rygateandwest.com.au

BRUCE EDWARDS NOMINEES P/L
 &
SEVEN STARS P/L

PLAN
 SHOWING PROPOSED SUBDIVISION
 OF LOT 63 DP1194047.
MOSSY POINT **SHIRE OF EUROBODALLA**



REFERENCE No. U16518
DRAWING No. U16518_DA.dwg
ISSUE A
SHEET 1 OF 1 SHEET
COUNCIL REF. No